

**A = Needs CURB CUT  
+ CONNECTING PATH  
ACROSS GRASSY  
AREA**

**B = Needs CURB CUT  
+ Slanted  
SIdEWALK**


SCALE: 1" = 250'

North

East West

South

# BALLYMEADE

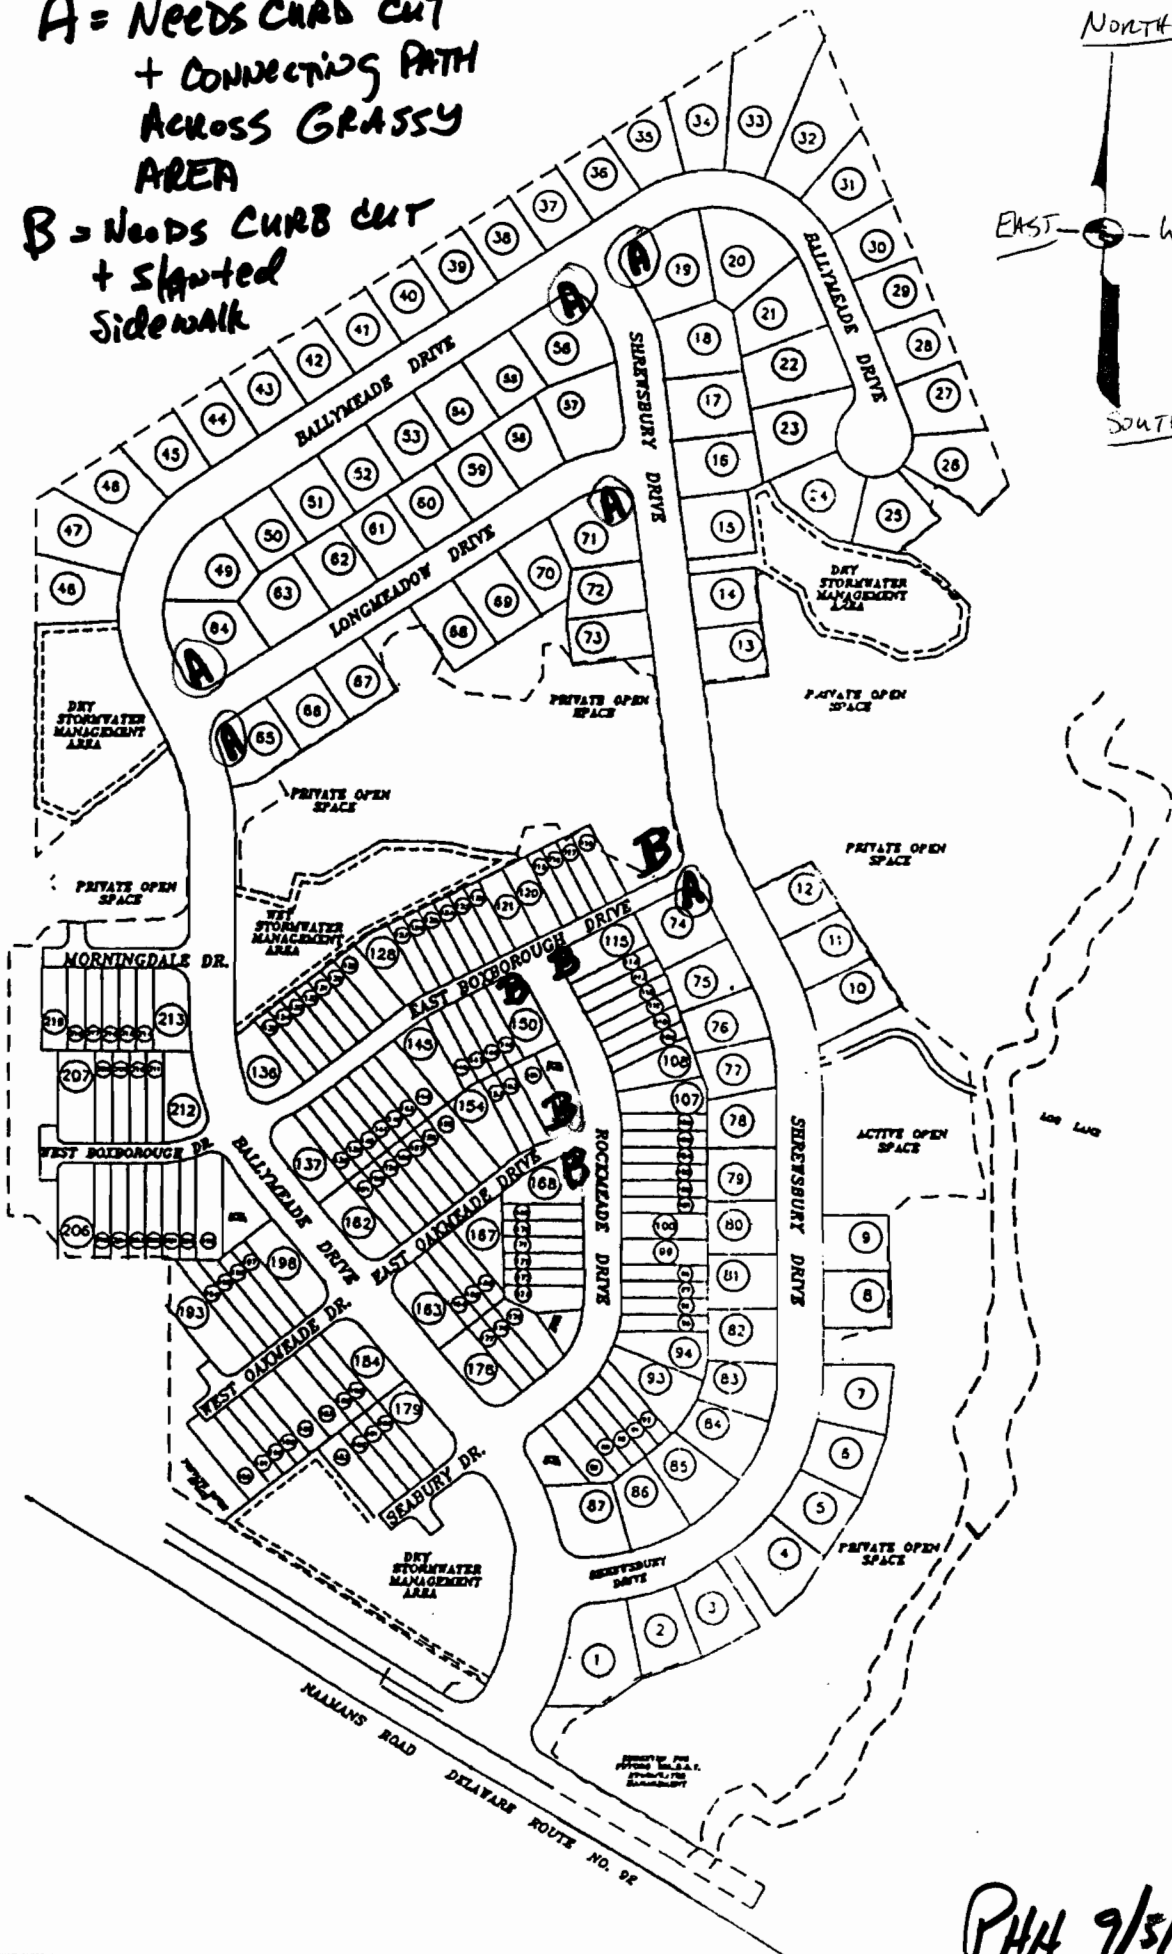

PHH 9/5/06