



INDOT R34815A

Dupont Road Added Travel Lanes Project

Lima Rd to Coldwater Rd

Construction Update

November 26, 2018

The following schedule of activities is provided to highlight major activities. **Changing weather conditions and/or internal schedule changes may alter the dates below.** Traffic control signage and detour markings will be provided in advance of and during any closure.

Phase 2

Anticipated Paving Schedule

Tuesday 11/27 base asphalt along curb between LaCabreah & Coldwater

Wednesday 11/28 profile milling between LaCabreah & Coldwater including traffic shift.

Westbound Dupont traffic (between Limberlost and Oak Tree) will be shifted to a temporary lane on the North side of the road until milling and paving are completed.

Thursday 11/29 base asphalt on Hickory Tree

Friday 11/30 intermediate asphalt between LaCabreah and Limberlost and between Radbourne and Oak Trail

Monday 12/03 pavement markings for winter

This will complete the main line paving for 2018. Patching at watermain connections will still occur as they are completed.

Watermain Tie-In Work

Expect daytime delays and traffic backups during final watermain connections. Traffic patterns will be shifted at each intersection to allow for final connections. Barrels, cones, and temporary tape will be utilized as needed to provide motorists instruction on travel. Anticipated schedule is below.

Tuesday 11/27 Lone Eagle & Dupont
Limberlost & Dupont

Wednesday 11/28 LaCabreah / Dawsons Creek & Dupont

Thursday 11/29 LaCabreah / Dawsons Creek & Dupont

Friday 11/30 Nottawa & Dupont

Monday 12/03 Lake City Bank Drive & Dupont

Tuesday 12/04 Dupont Crossings & Dupont


Aggregate base for walking trail between new pedestrian tunnel and LaCabreah by 12/12/2018, including connection through the tunnel to the North. Due to the weather it is not anticipated that any portion of the new trail will be paved in 2018.

Concrete sidewalk and drive installation to continue through 12/21/2018.

Grading of yard areas and installation of sod to continue as long as weather permits.

If you have any questions, please contact:

Andrew R Schouten, PE
Project Manager, Phend & Brown, Inc.
Cell 574.527.7540
Email arschouten@phend-brown.com

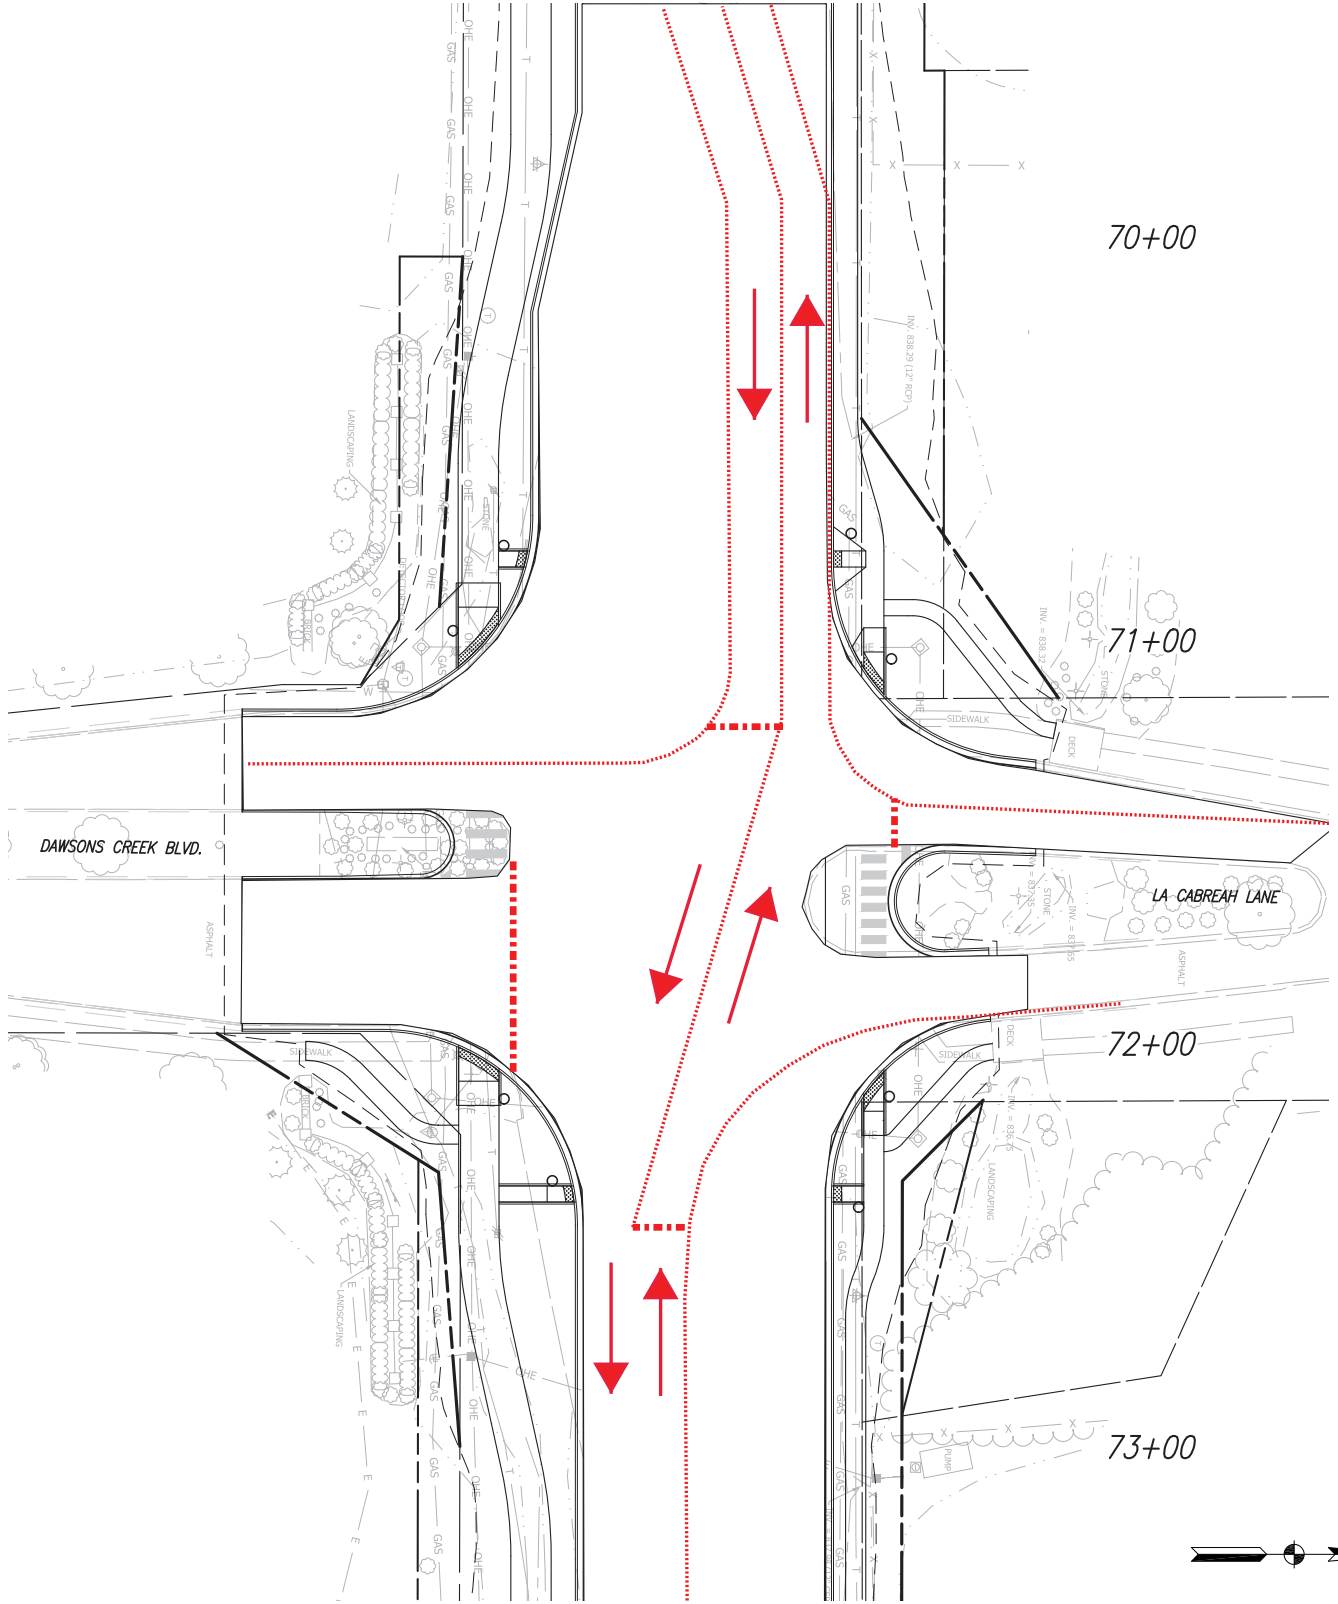

PHEND & BROWN, INC.
Contractors & Engineers
 367E 1250N
 P.O. Box 150
 Milford, Indiana 46542
 (574) 658-4166
 Fax.: (574) 658-4584

Job R34815 Dupont Rd
 Location: Watermain Connection
Traffic Detour
 Drawn By: ARS Date 11/26/2018
 Scale NTS Sheet No. 1 of 1