

CHALLENGER POOLS

CPC056918

MAP

Owner Signature _____ Date _____
 Owner Signature _____ Date _____

A Custom Swimming Pool for

JUAN & SHARON

SMYTHE


Address: 11044 LYNN LAKE CIR
 TAMPA zip

Phone (W): 813 309 2238 Phone (H): 954 445 562

Designer: K MANT
 Contract Date: 9/9/17 Job No. _____
 Legal Desc: lot _____ block _____ STR
 subdivision _____
 book _____ page _____ county _____
 municipality _____

Drawing to be retained by Sales Department
 Scale: 1/8" = 1 FT

SHARON SMYTHE 6 MAIL
 COURT

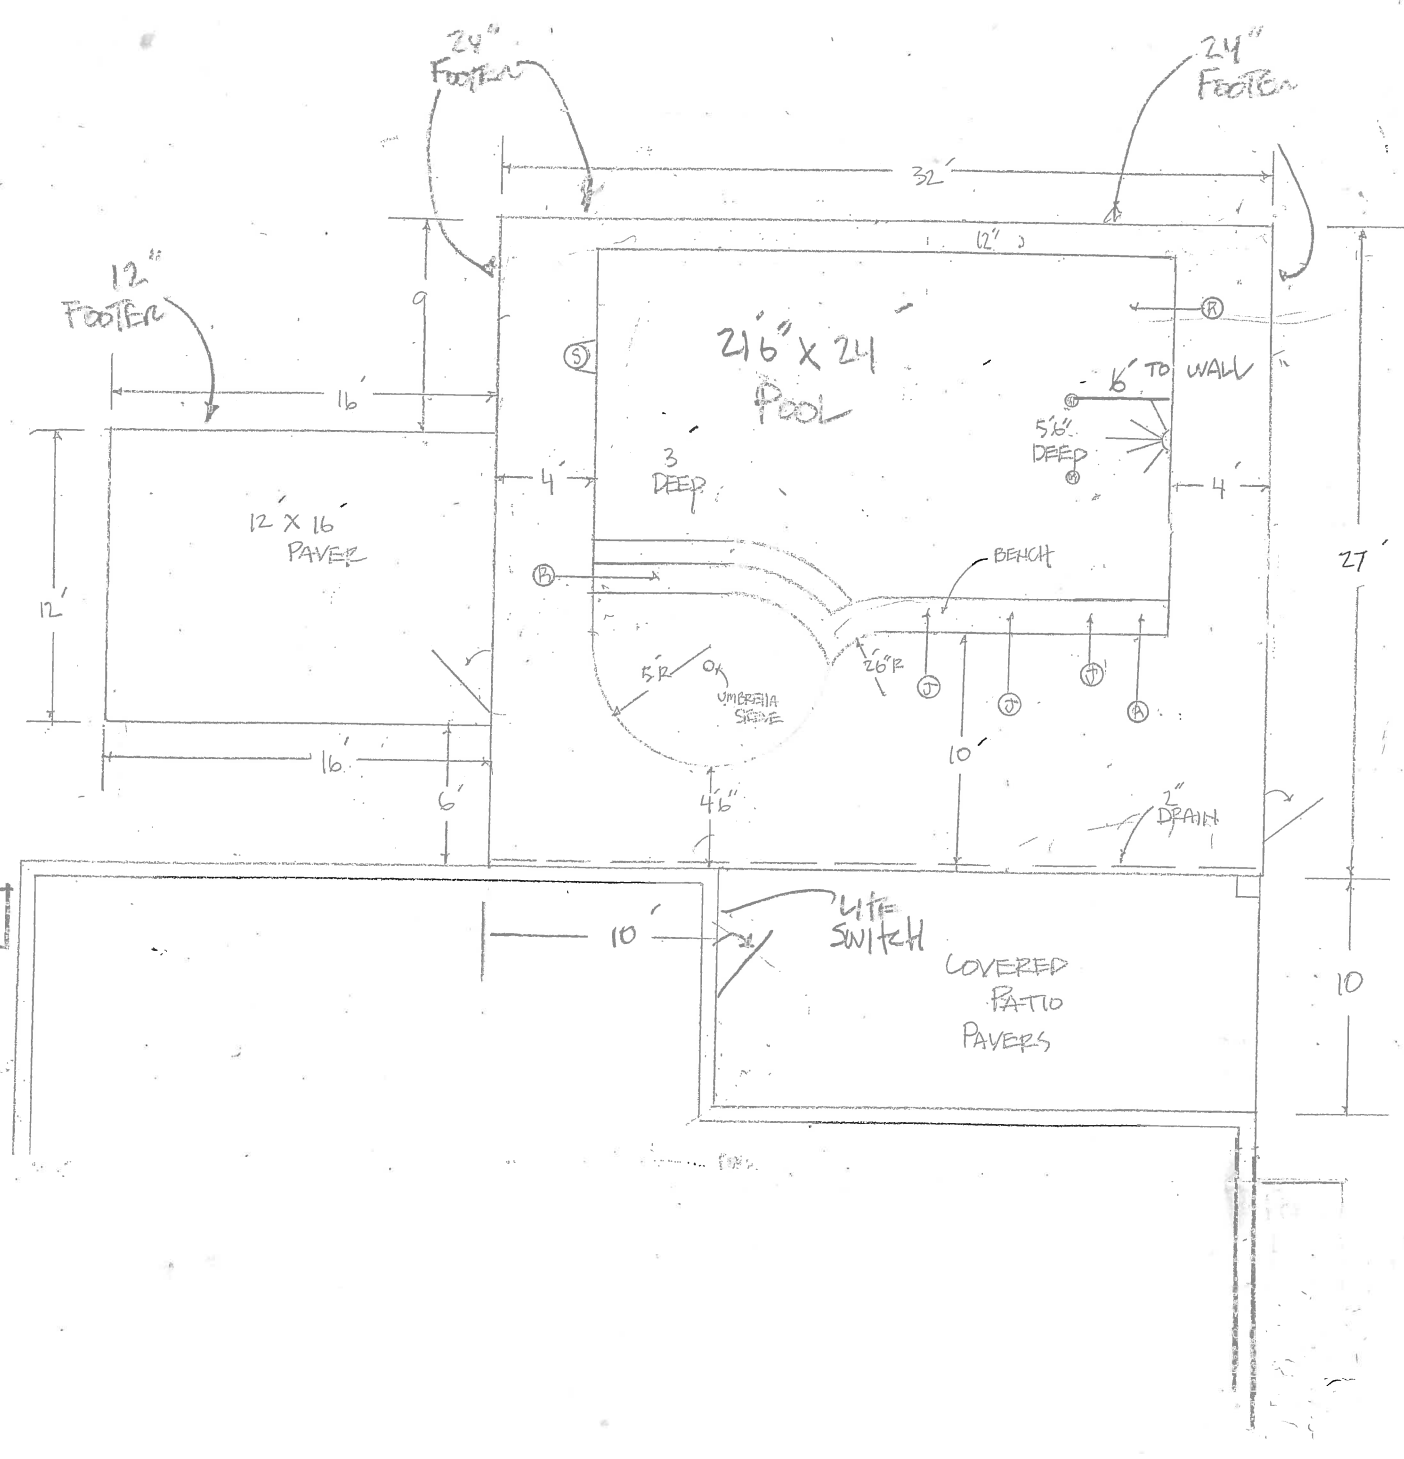

ACCOMMODATE
 Granite Footer w/ Pool Street

GENERAL

Access: standard limited special
 need letter
 Fence: n/a by owner by Challenger
 Concrete: pour no pump
 Dirt: haul drop xt fill by owner xt fill by Challenger
 Job Site: n/a clear by owner clear by Challenger
 Safety Device: by owner alarms child fence
 Notes: 8 ALARMS

PLUMBING

Returns: 3 DVL: yes no
 Waterfall: 12" 24" 36"
 # Fan Sprays: Therapy Jets: 3
 Water Feature:
 Notes

EQUIPMENT

Filter: cartridge: 100 150 200
 DE: 36 48 60
 Pump: horsepower: 3/4 1 1.5 2
 VSP: Yes No
 brand: Super Flo
 voltage: 110 220
 Cleaner: NO
 Sanitation: in-line chlorinator off-line chlorinator ozone
salt generation metal ionization
 Electronic Controls: NO
 Heating:
 type: lp gas natural gas heat pump solar
 size:
 Notes:

POOL

Area (sf): 364 Perimeter (lf): 85
 L x W: 24' x 24' Depth 3' x 5'6"
 Coping: cap tile cantilever brick
 Tile Color: choice
 Plaster Color: choice
 Steps Size: STAIR cap tile accent tile
 Swimout Size: 14' cap tile accent tile
 Handrail: yes no Ladder: yes no
 Notes:

SPA

Area (sf): inset outset
 Raised: flush 6" 12" 18"
 Step: yes no Tile Back: yes no
 Spillway: marble granite A x D
 Notes:

LIGHTING

Pool Light: 75-watt 300-watt Color LED
 Glo Brite
 Spa Light: 75-watt Color LED
 Glo Brite
 Switch: by equipment remote switch electronic controls
 Notes: Switch on PATIO

DECK

Type: acrylic brick pavers
 broom finish travertine
 Area (sf): 452 Top Existing (sf): 220
 Color / Pattern: choice
 Footer (lf): 46 Deco Drain (lf): 32
 Riser (lf): Finish tile & coping same as deck finish
 Turn Down Beam (lf): 16' of 24" berm only
 Retaining wall: by owner by Challenger
 length: _____
 # of courses tall: _____
 Planters (sf): 18' of 12'
 Notes: 24' of 24" Pool Wall FOOTER

SCREEN

Type: PEAK hip gable turn gable full gable
 mansard turn mansard full mansard
 Color: white bronze
 Wall Height (lf): 9' Wall Length (lf): 86
 Roof Area (sf): 864 Gutter (lf): 32
 Tear-Out: n/a by owner by Challenger
 Aluminum Roof: Std Insulated Elite
 L x W: Post Qty: CB (lf):
 Fan Beam: Doggie Door: yes no
 Notes: 2 DECKS

192 FT 16' x 12' PAVES