
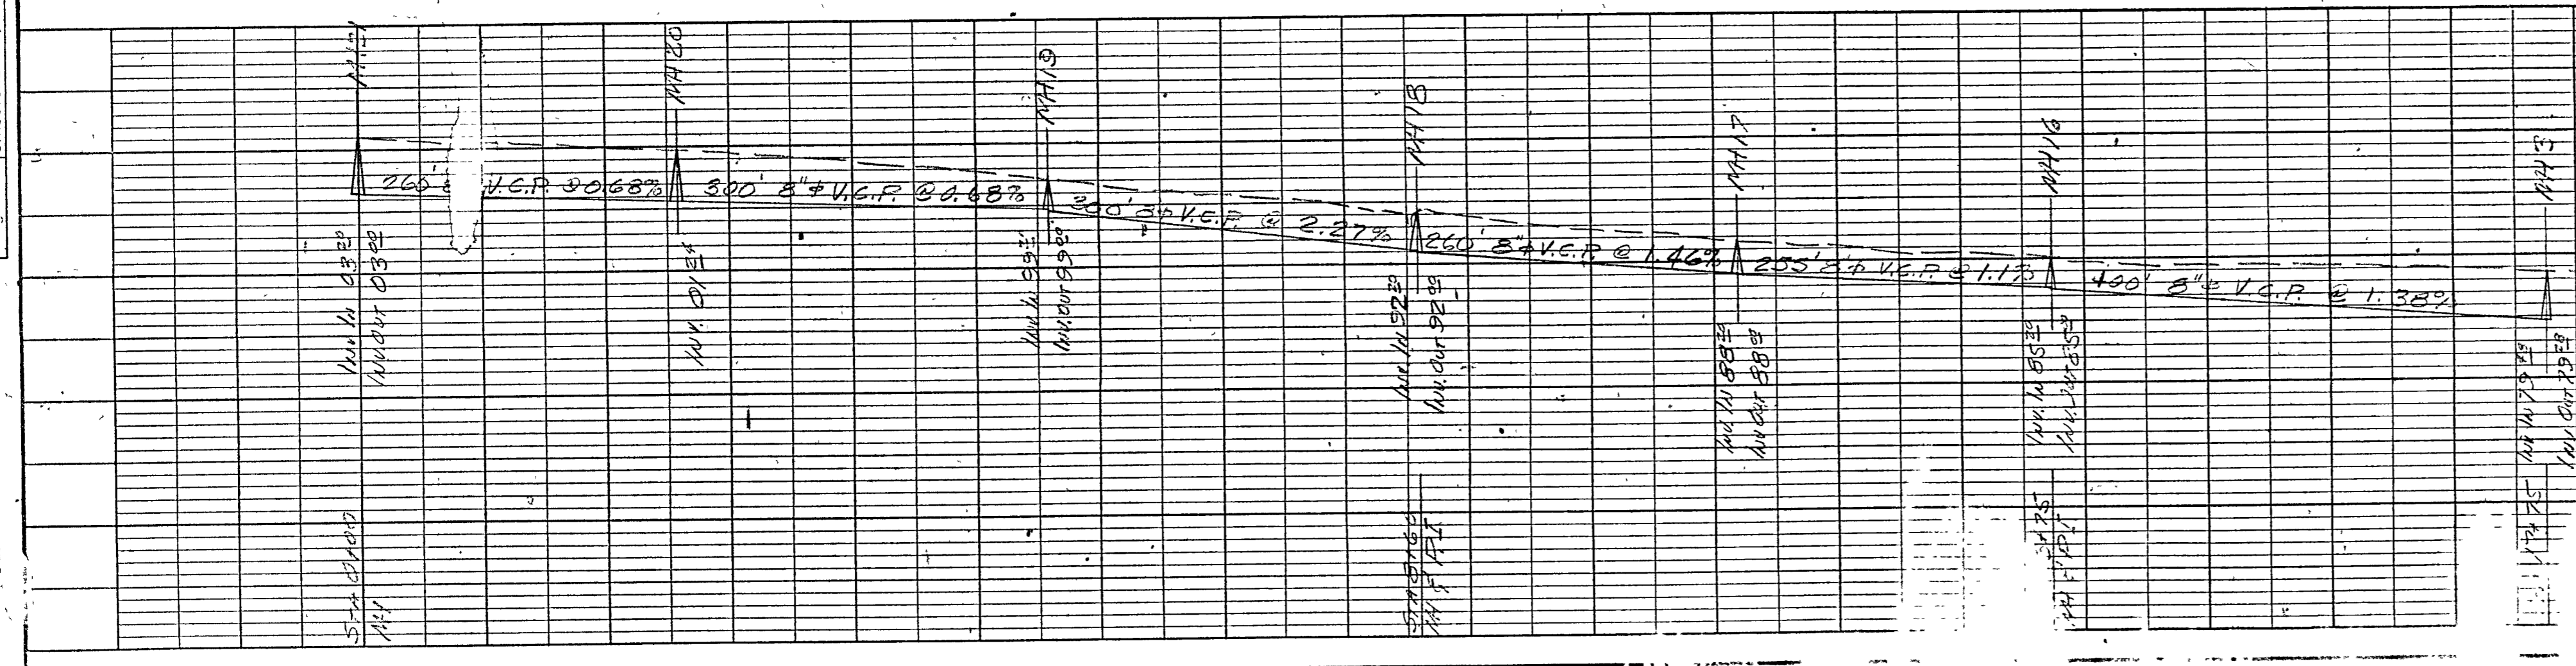
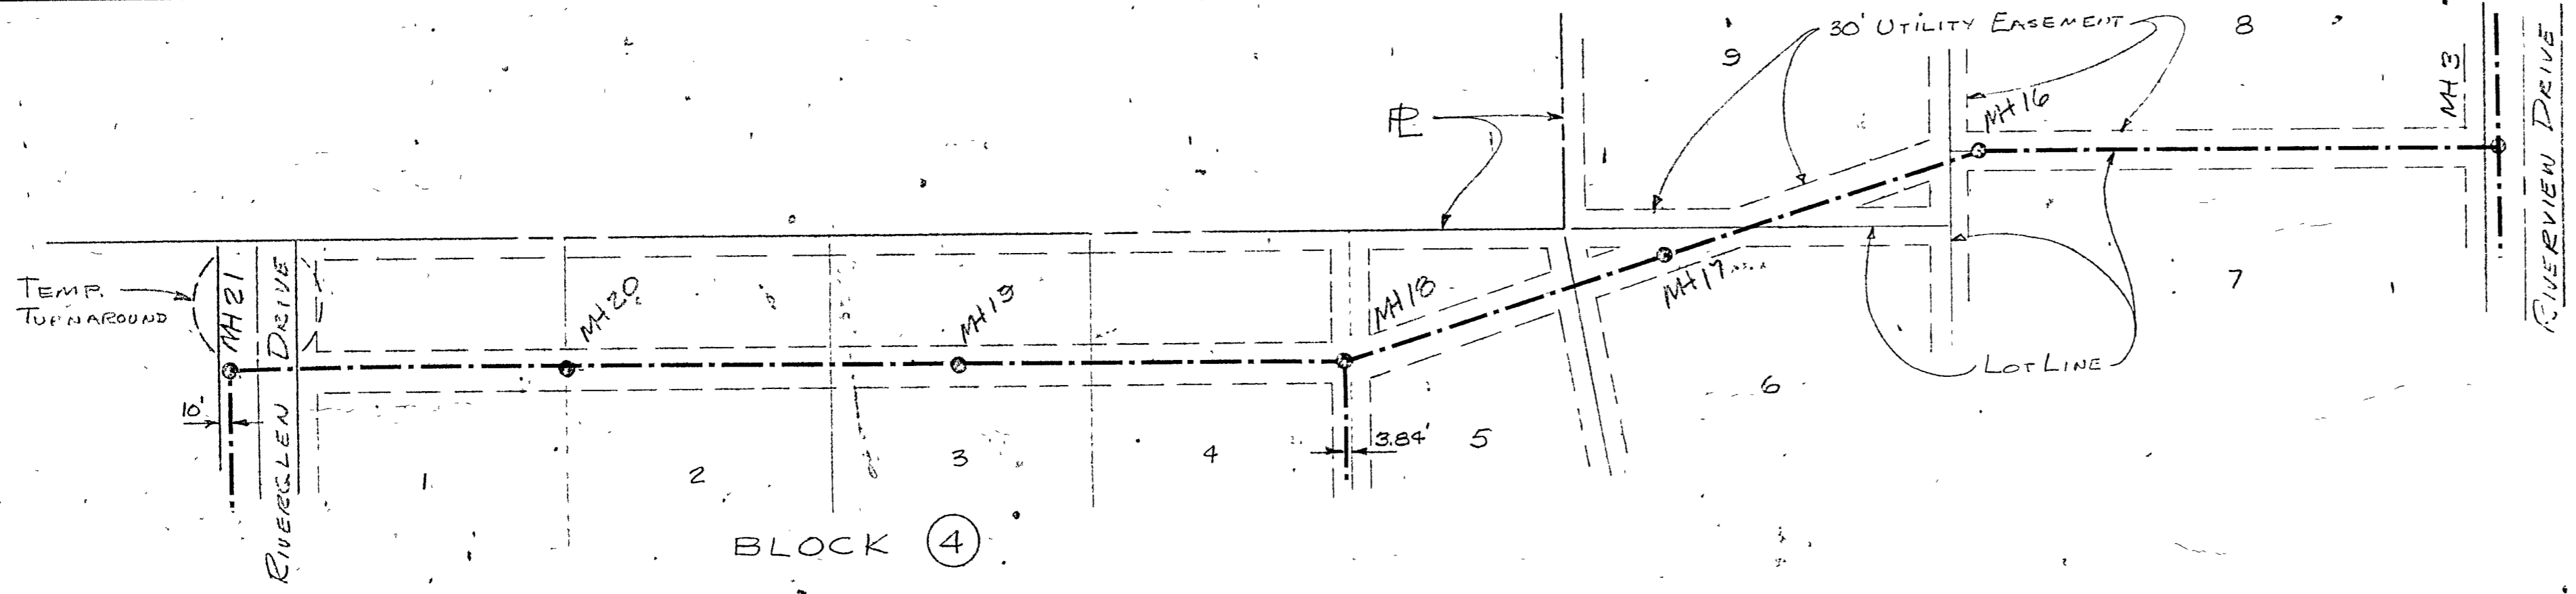
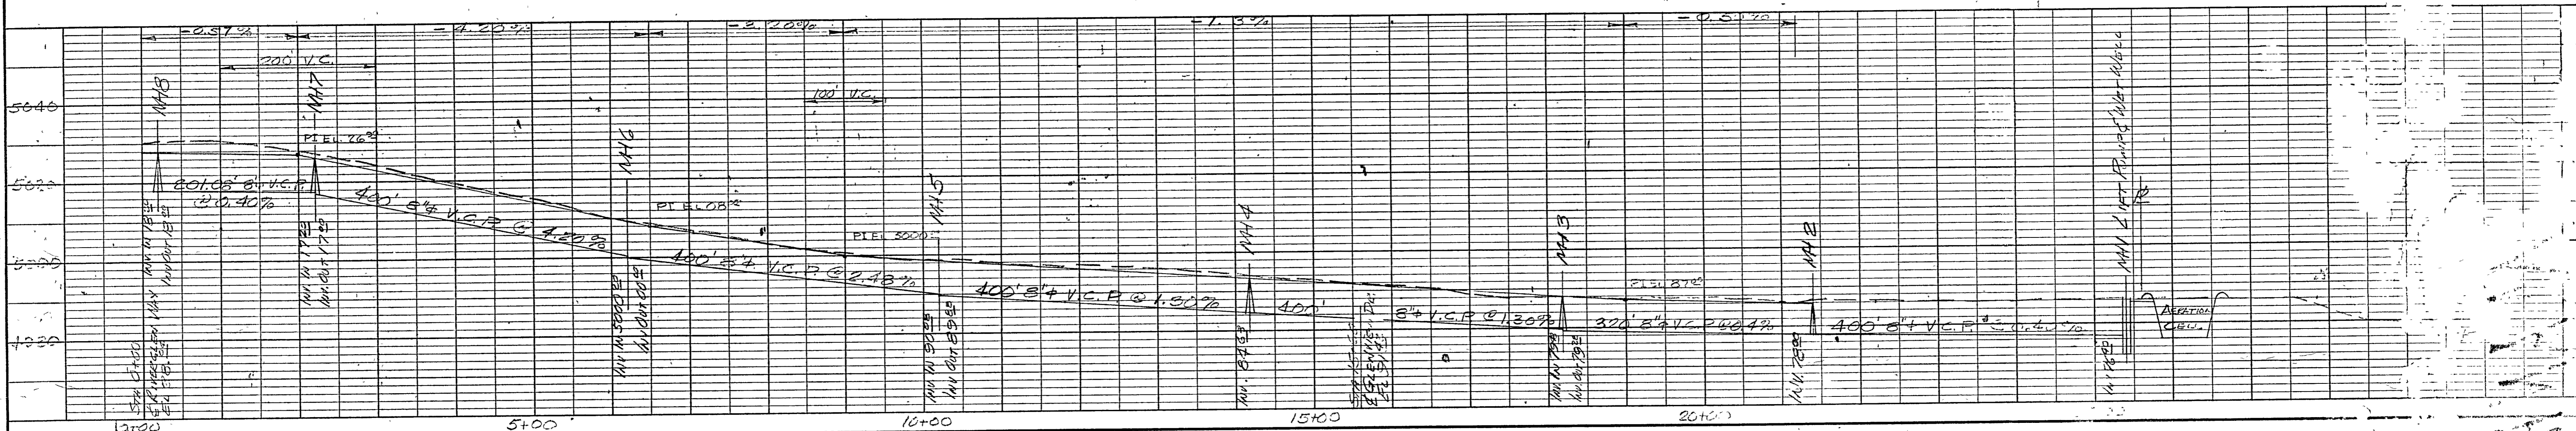
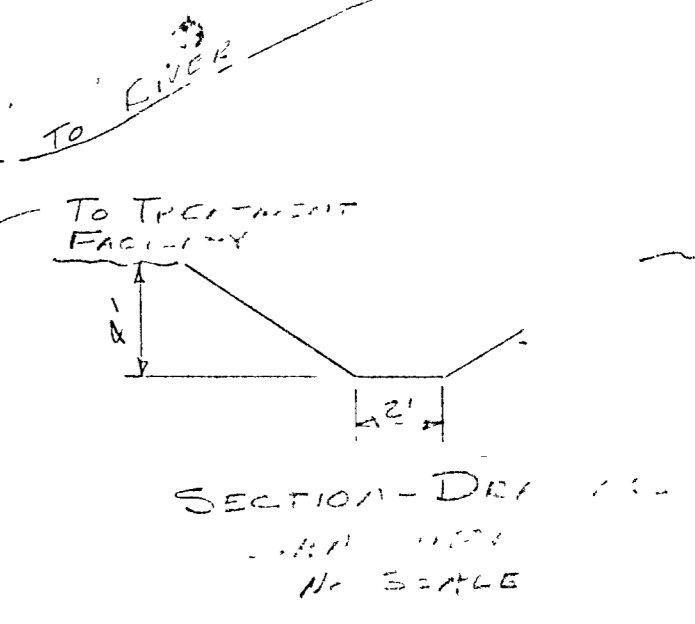


DATE: _____ BY: _____
 SURVEYED: _____
 PLOTTED: _____
 ALIGNMENT CHECKED: _____
 RT OF WAY CHECKED: _____
 NOTE BOOK NO. _____
 NO. _____

DATE: _____ BY: _____
 SURVEYED: _____
 PLOTTED: _____
 GRADES CHECKED: _____
 B M NOTED: _____
 STRUCTURE NOTATIONS CHECKED: _____
 NOTE BOOK NO. _____
 NO. _____

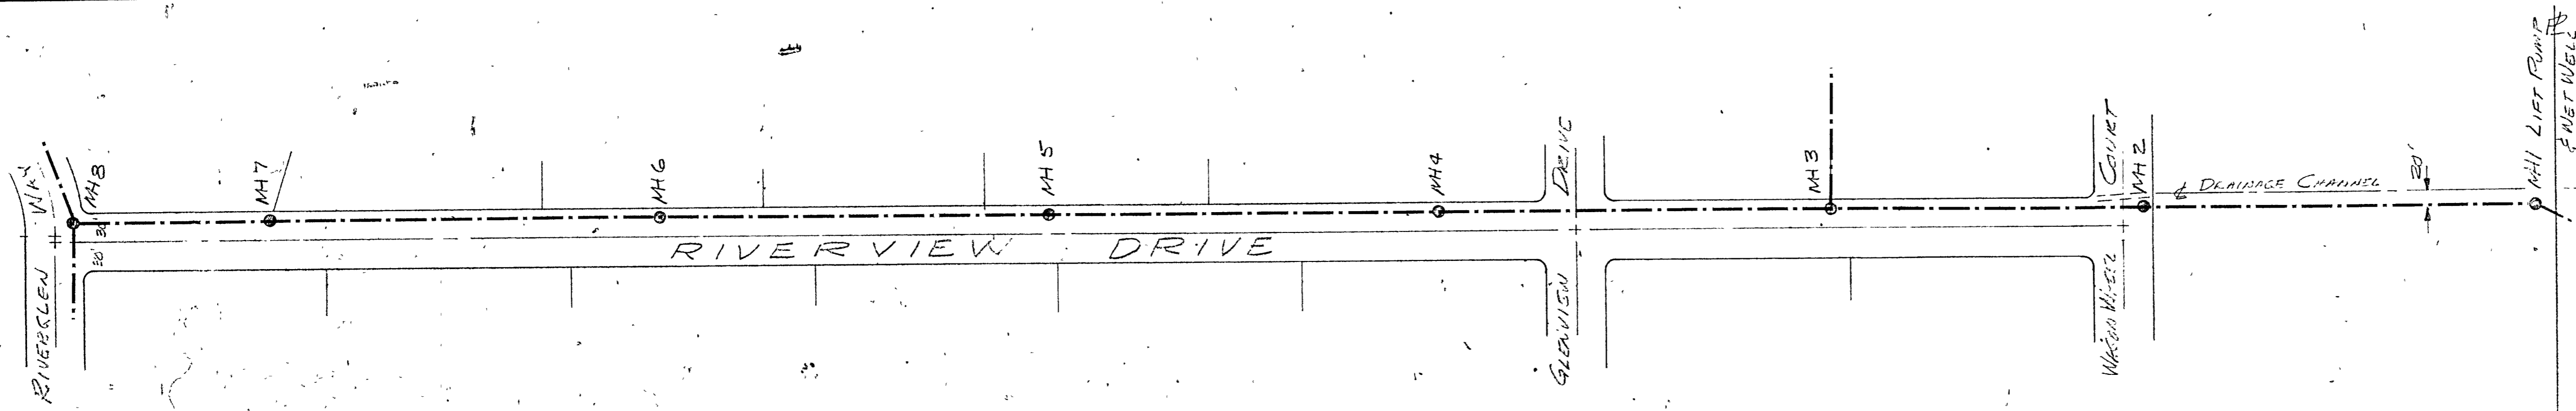

HOGAN AND C
 CONSULTING
 LOVELAND
 CLIENT: GLENVIEW BOULDER, CO
 TITLE: SEWER
 DRAWN: R. GLEN
 CHECKED: _____ DATE: _____

22/11/2010

11/10/2010