

TO BAXTER AVE.

PAYNE STREET


COMMERCIAL / INDUSTRIAL (DISTRICT OF...)

TO LOUISVILLE

TO CRESCENT HILL NEIGHBORHOOD



LOCATION MAP NO SCALE

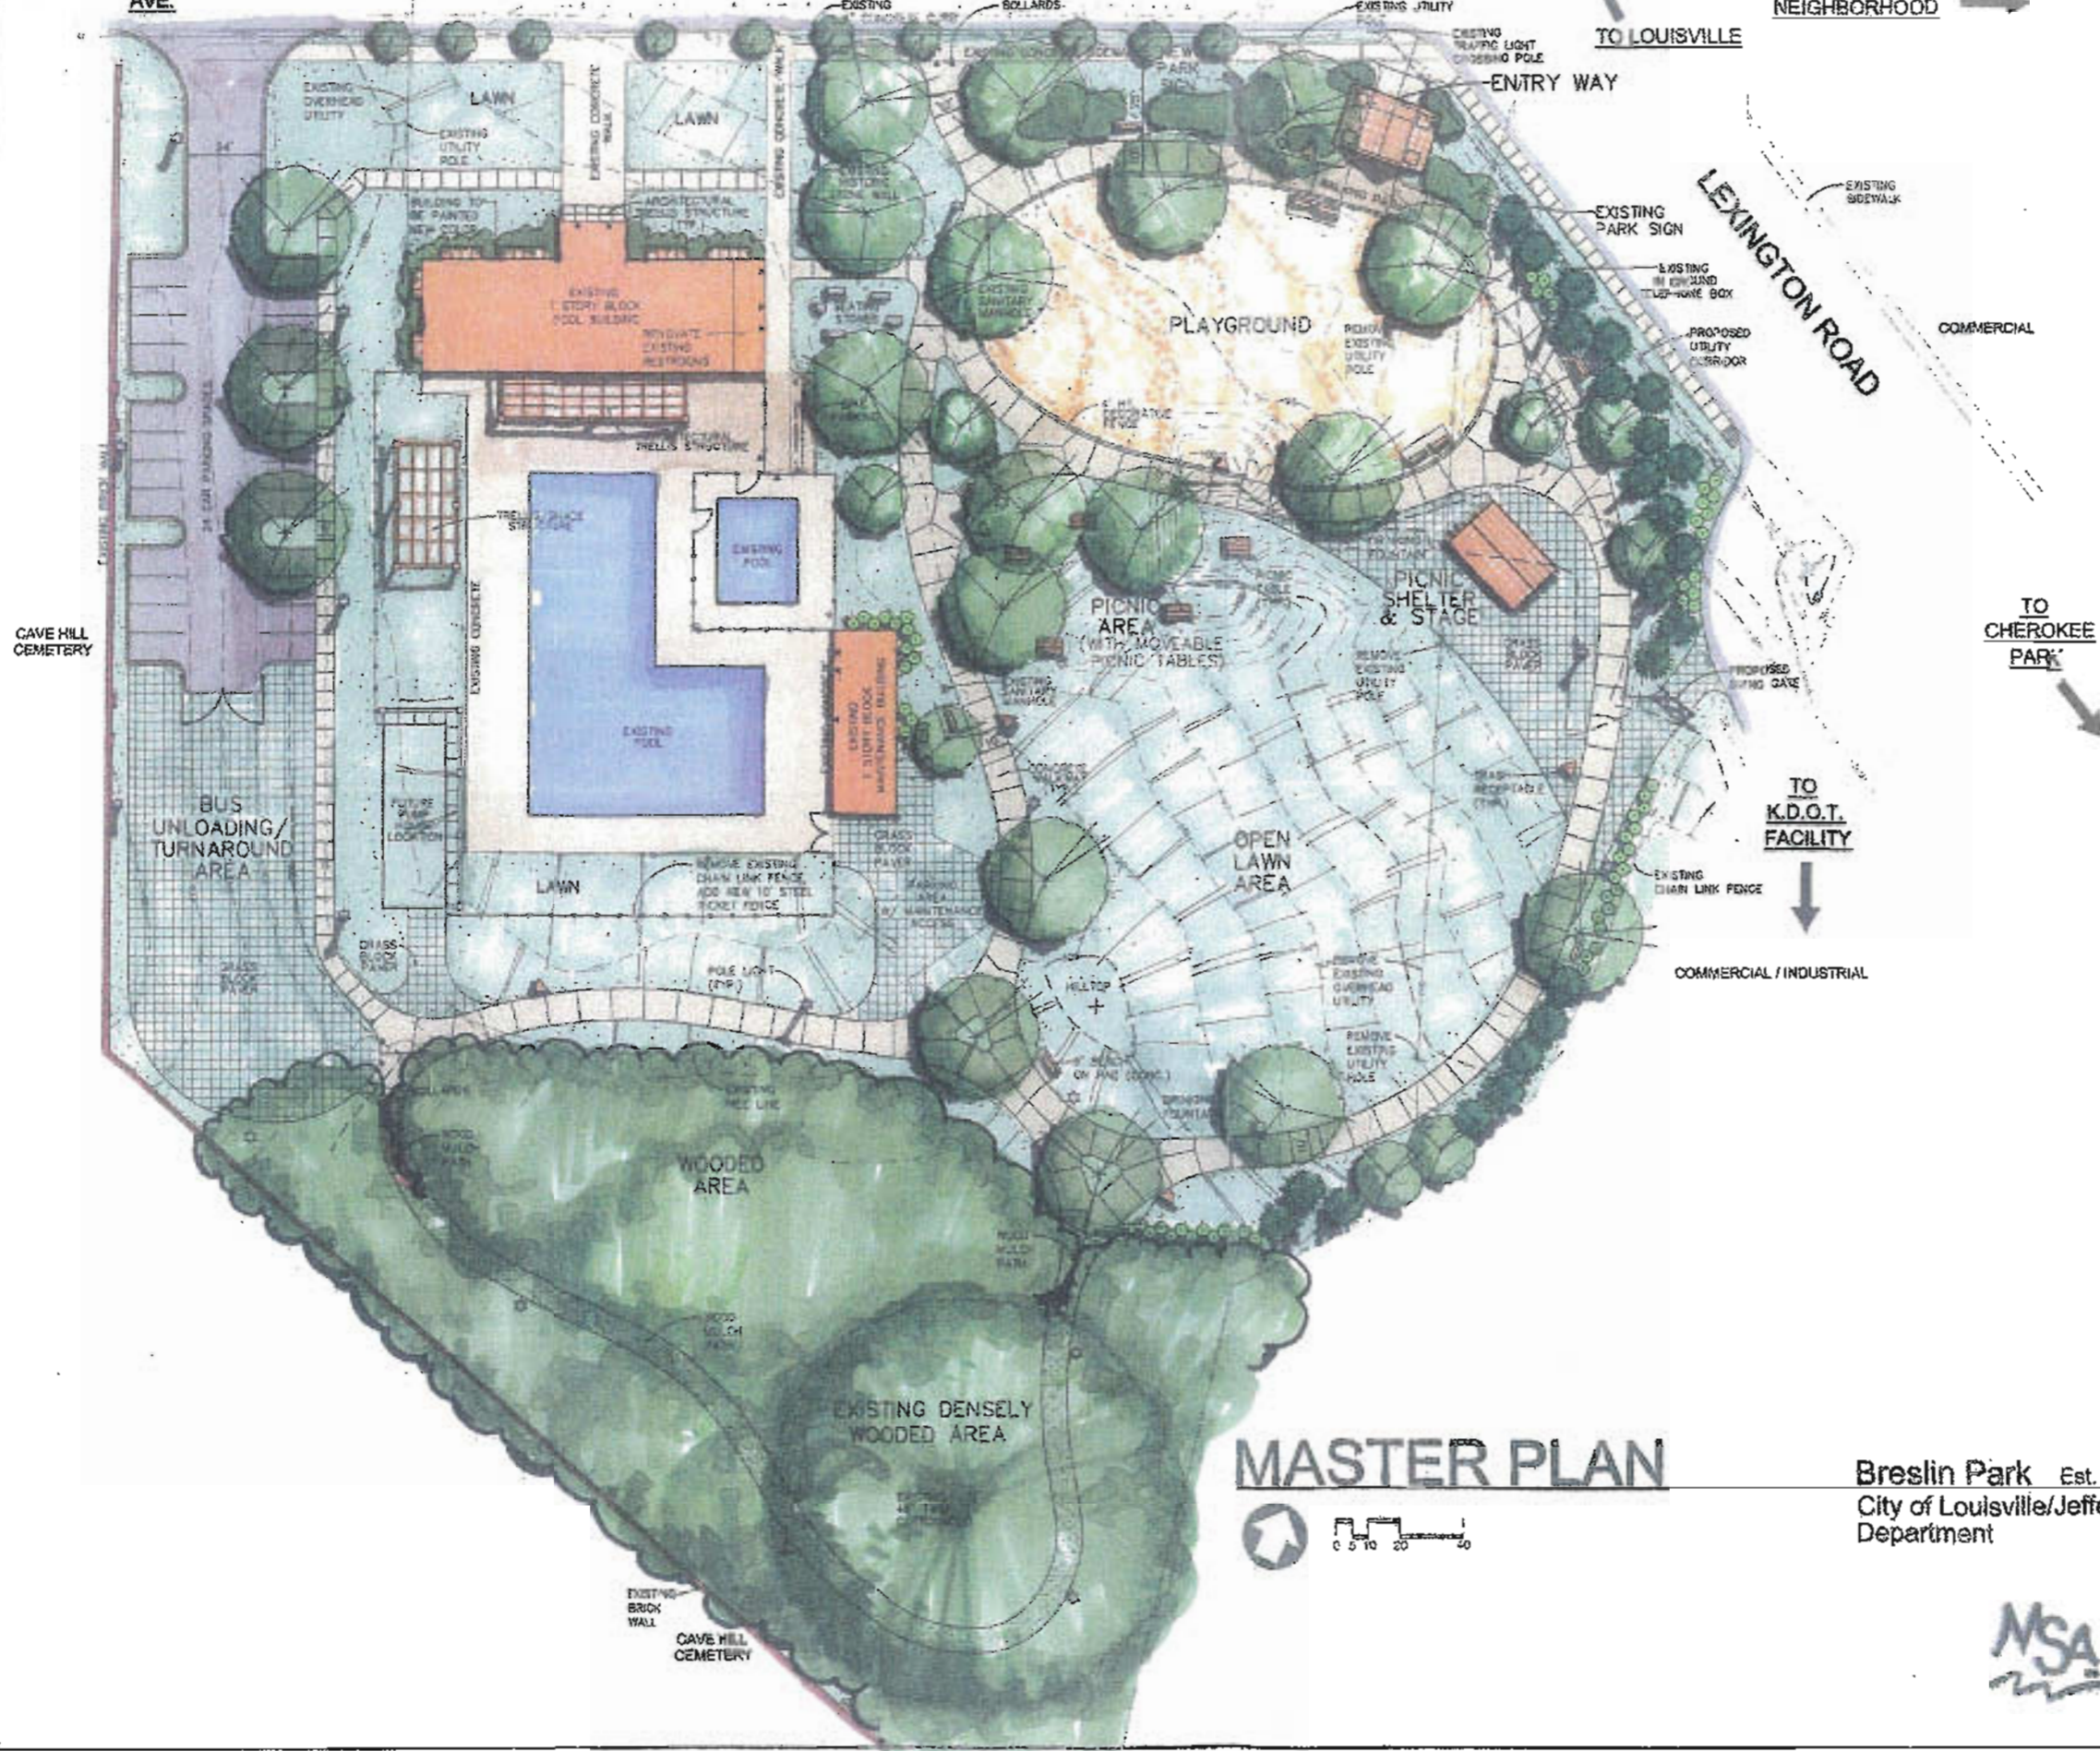


CAVE HILL CEMETERY

TO CHEROKEE PARK

TO K.D.O.T. FACILITY

COMMERCIAL / INDUSTRIAL

# MASTER PLAN

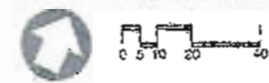

Breslin Park Est. 1835  
City of Louisville/Jefferson County Parks Department  
MARCH 2001

**MSA**  
MINDEL SCOTT & ASSOCIATES, INC.  
PLANNING · ENGINEERING · SURVEYING  
LANDSCAPE ARCHITECTURE  
LOUISVILLE, KENTUCKY