


Although strict accuracy standards have been employed in the compilation of this map, Allen County does not warrant or guarantee the accuracy of the information contained herein and disclaims any and all liability resulting from any error or omission in this map.

© 2004 Board of Commissioners of the County of Allen  
 North American Datum 1983  
 State Plane Coordinate System, Indiana East

|  |  |
|--|--|
|  | Existing Storm Sewer Structure (Not in GIS)    |
|  | Existing Sanitary Sewer Structure (Not in GIS) |
|  | Existing Storm Sewer Pipe (Not in GIS)         |
|  | Existing Sanitary Sewer Pipe (Not in GIS)      |
|  | Existing Storm Sewer Pipe (Mapped in GIS)      |
|  | Existing Sanitary Sewer Pipe (Mapped in GIS)   |
|  | Existing Manhole Structure (Mapped in GIS)     |
|  | Existing Inlet Structure (Mapped in GIS)       |
|  | Pipe Flow Direction                            |

Date: 4/7/2015 1" = 200'

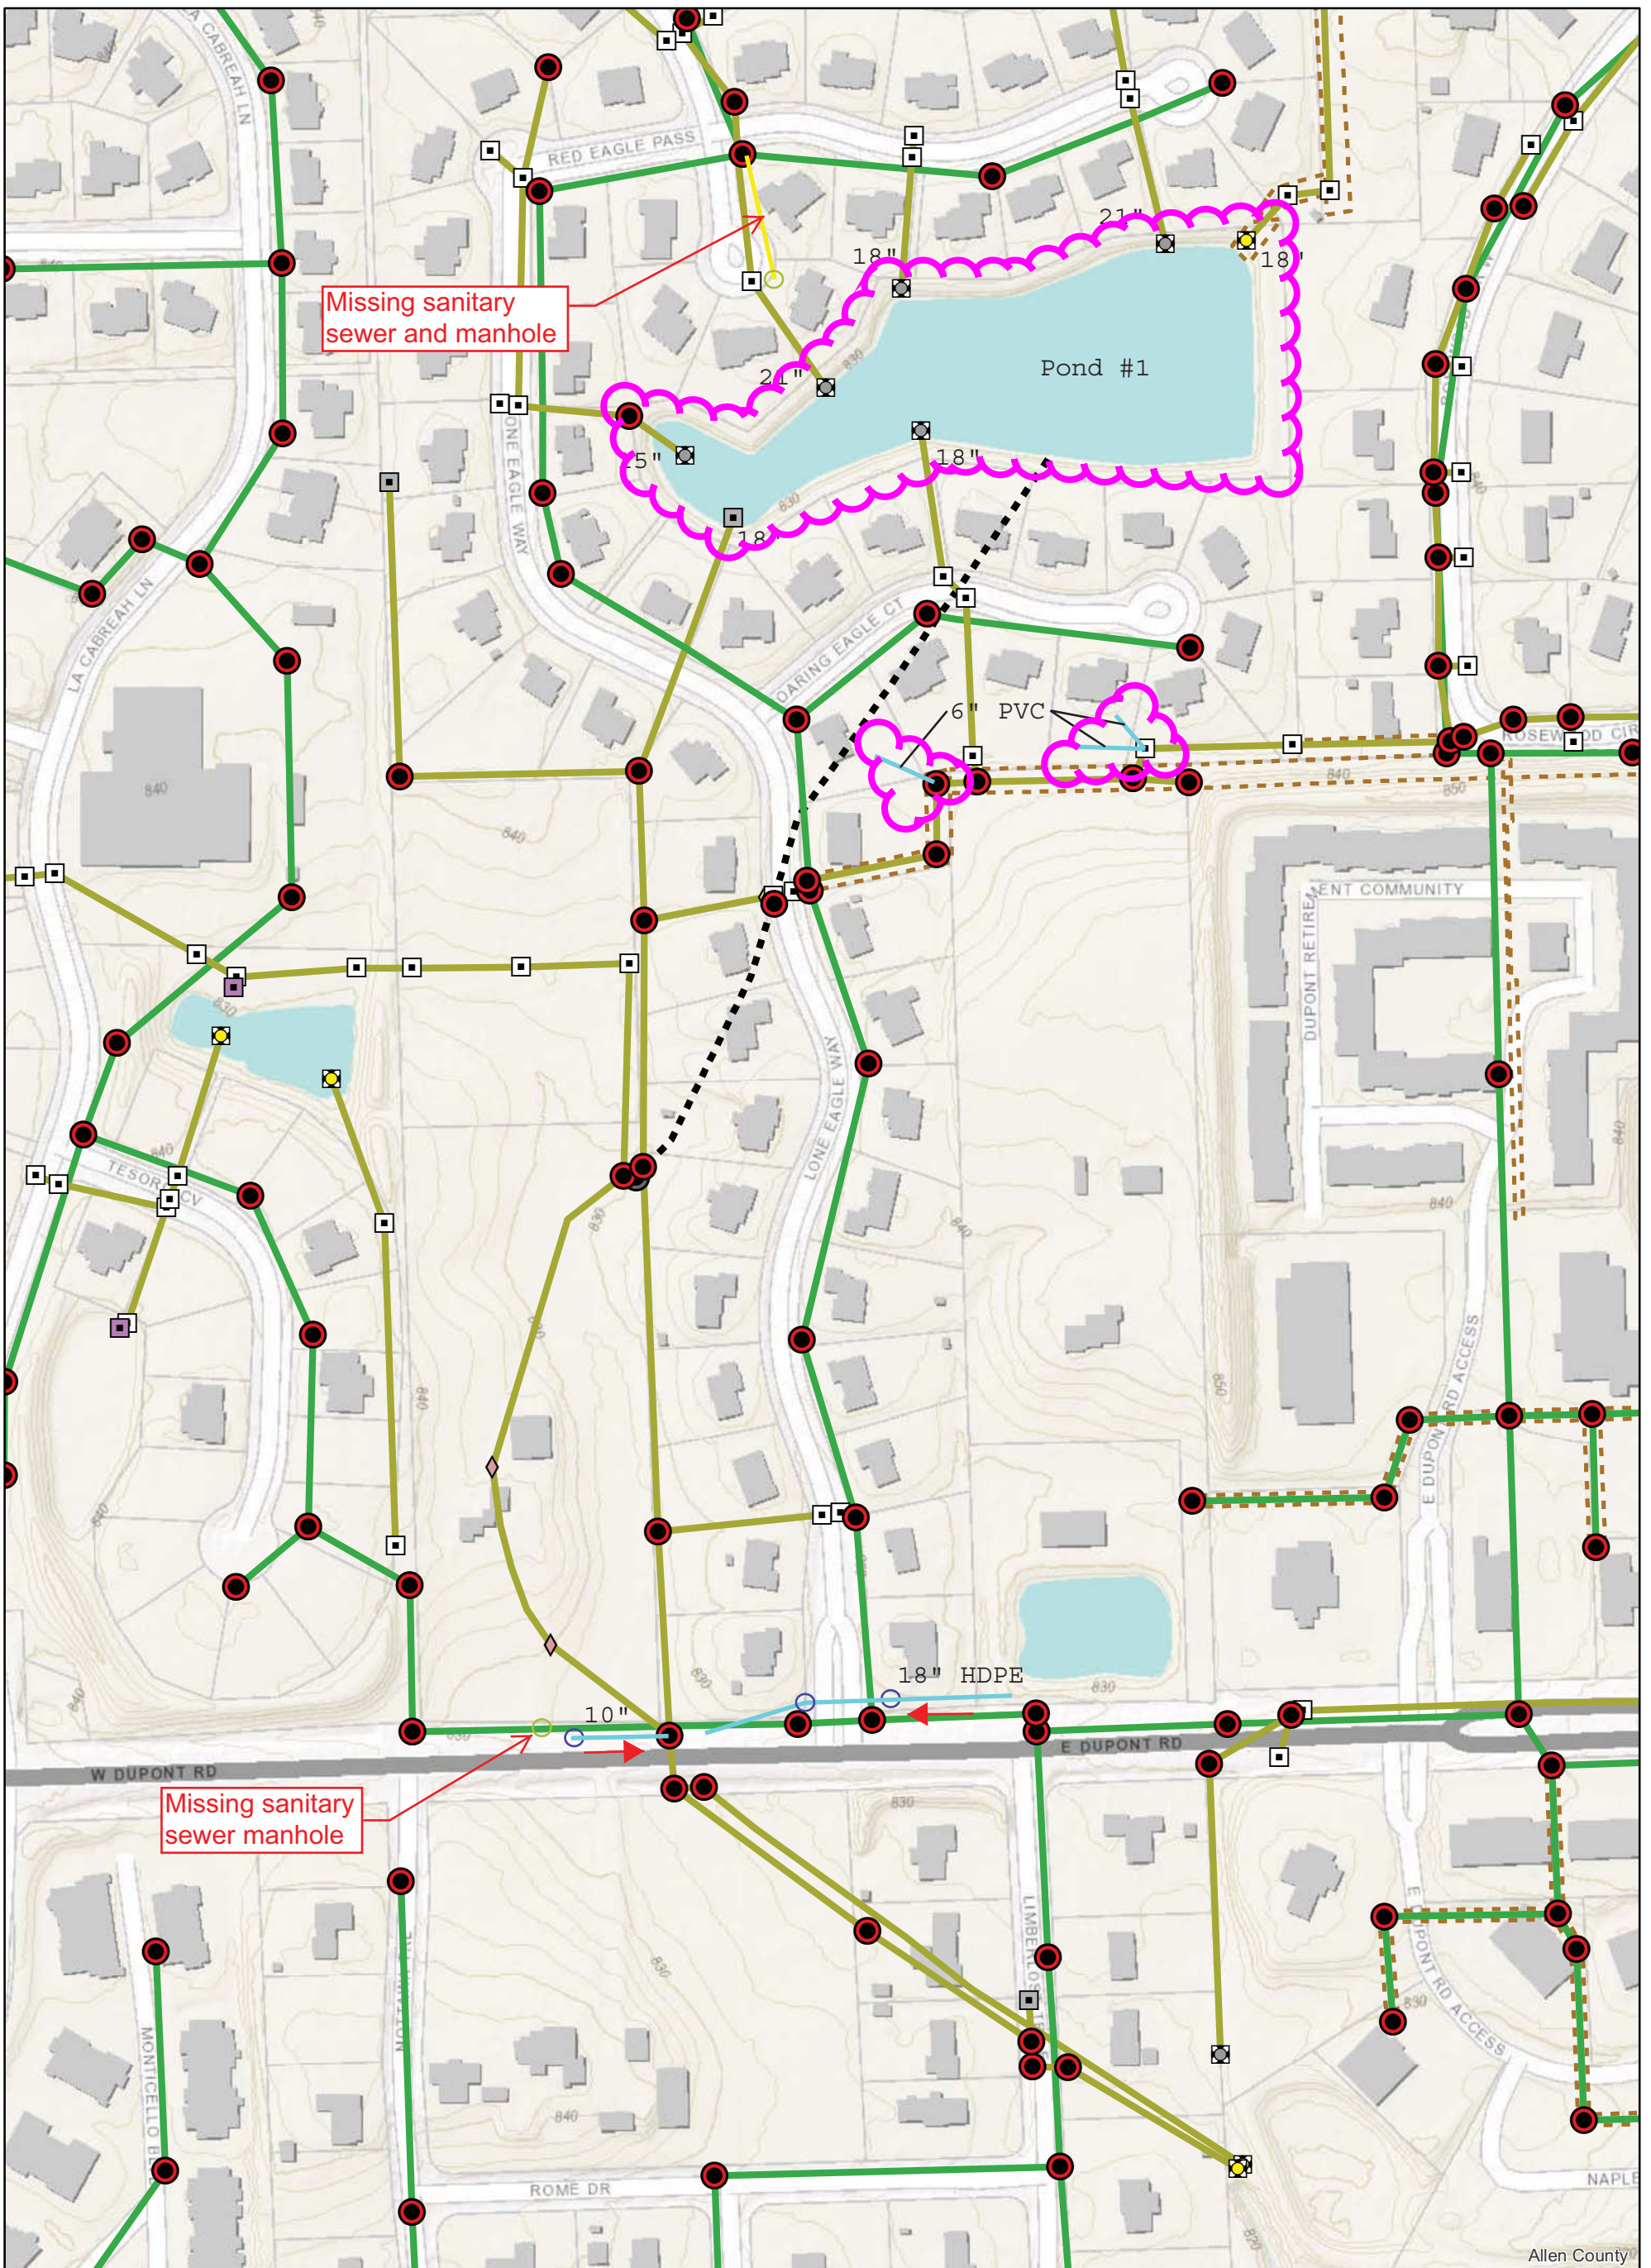

Although strict accuracy standards have been employed in the compilation of this map, Allen County does not warrant or guarantee the accuracy of the information contained herein and disclaims any and all liability resulting from any error or omission in this map.

© 2004 Board of Commissioners of the County of Allen  
 North American Datum 1983  
 State Plane Coordinate System, Indiana East

- Existing Storm Sewer Structure (Not in GIS)
- Existing Sanitary Sewer Structure (Not in GIS)
- Existing Storm Sewer Pipe (Not in GIS)
- Existing Sanitary Sewer Pipe (Not in GIS)
- Existing Storm Sewer Pipe (Mapped in GIS)
- Existing Sanitary Sewer Pipe (Mapped in GIS)
- Existing Manhole Structure (Mapped in GIS)
- Existing Inlet Structure (Mapped in GIS)
- Pipe Flow Direction



Date: 4/7/2015 1" = 200'